


5 SECTION
SCALE: 1"=10'

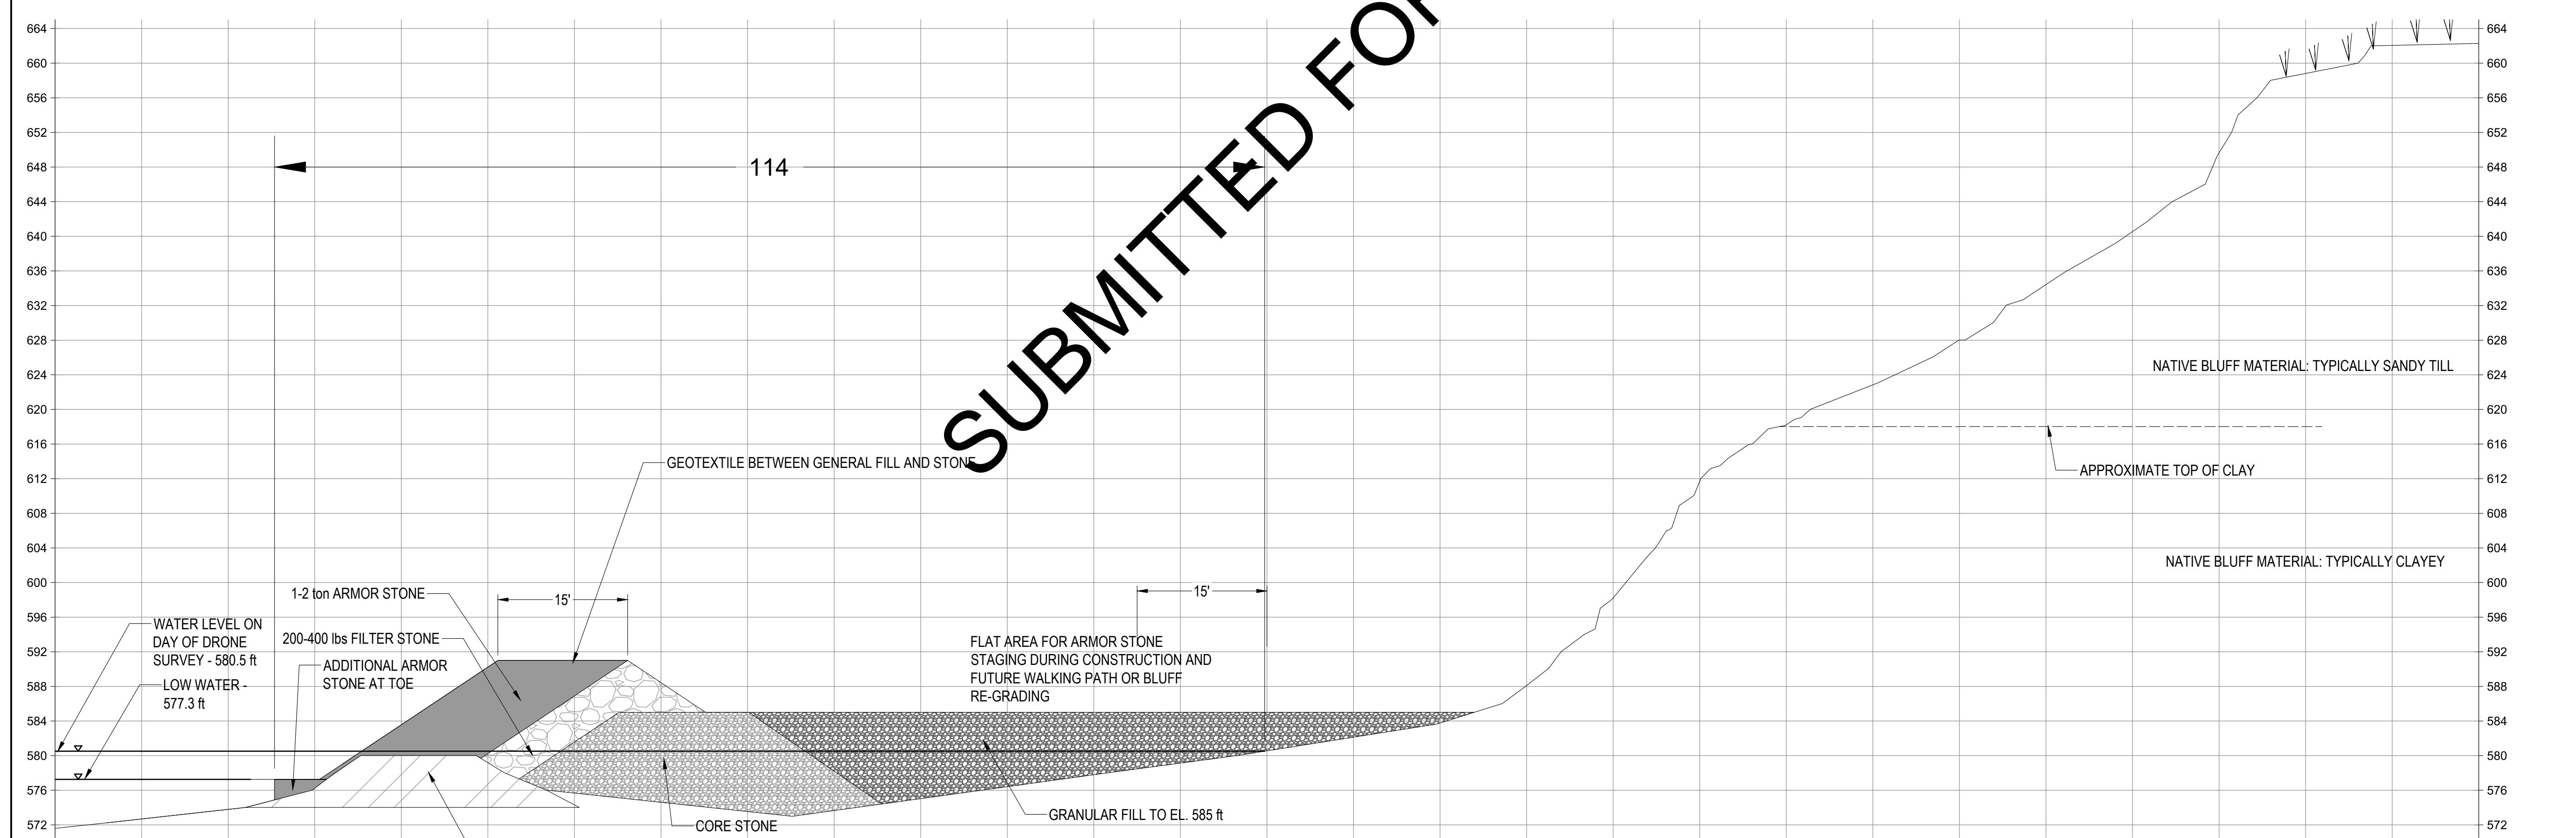

6 SECTION
SCALE: 1"=10'

SUBMITTED FOR PERMITTING


PROJECT TITLE:
OAK CREEK
PETER COOPER REVITMENT
OAK CREEK, WISCONSIN
SHEET TITLE:
SECTION 5 AND 6

DATE	REVISION

ISSUED FOR:
PERMIT + 30% DESIGN



DATE: 7/19/2021	NORTH
PROJ NO.: 20-016	

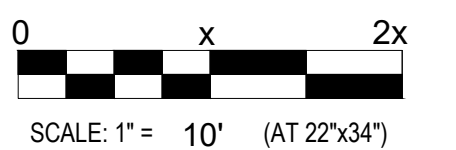

DESIGNED BY: NPS
DRAWN BY: NPS
REVIEWED BY: ---

THE REPRODUCTION, COPYING OR
OTHER USE OF THIS DRAWING WITHOUT
WRITTEN CONSENT IS PROHIBITED.
© 2020 EDGEWATER RESOURCES, LLC.

SHEET NUMBER:
CM-3.03

1. BATHYMETRY DATA COLLECTED ON JUNE 6, 2020 BY EDGEWATER
2. BLUFF DATA COLLECTED VIA DRONE SURVEY ON APRIL 21, 2021 BY EDGERTON CONTRACTORS
3. HORIZONTAL COORDINATE SYSTEM IS 1927 WISCONSIN STATE PLANES - SOUTH ZONE - US FEET
4. VERTICAL COORDINATE SYSTEM IS NGVD 1929